



vest (1)

1:100

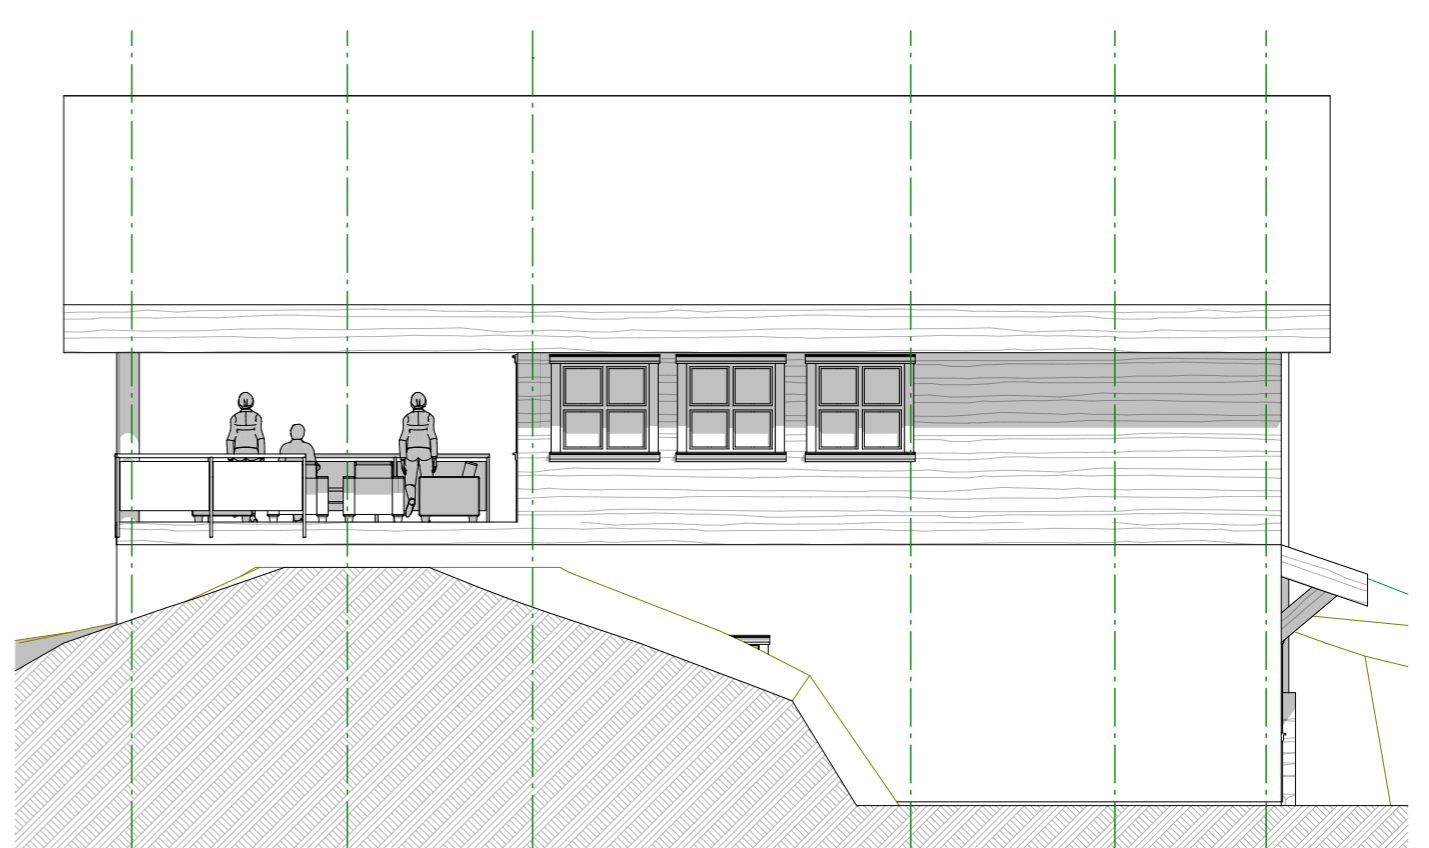


øst

1:100

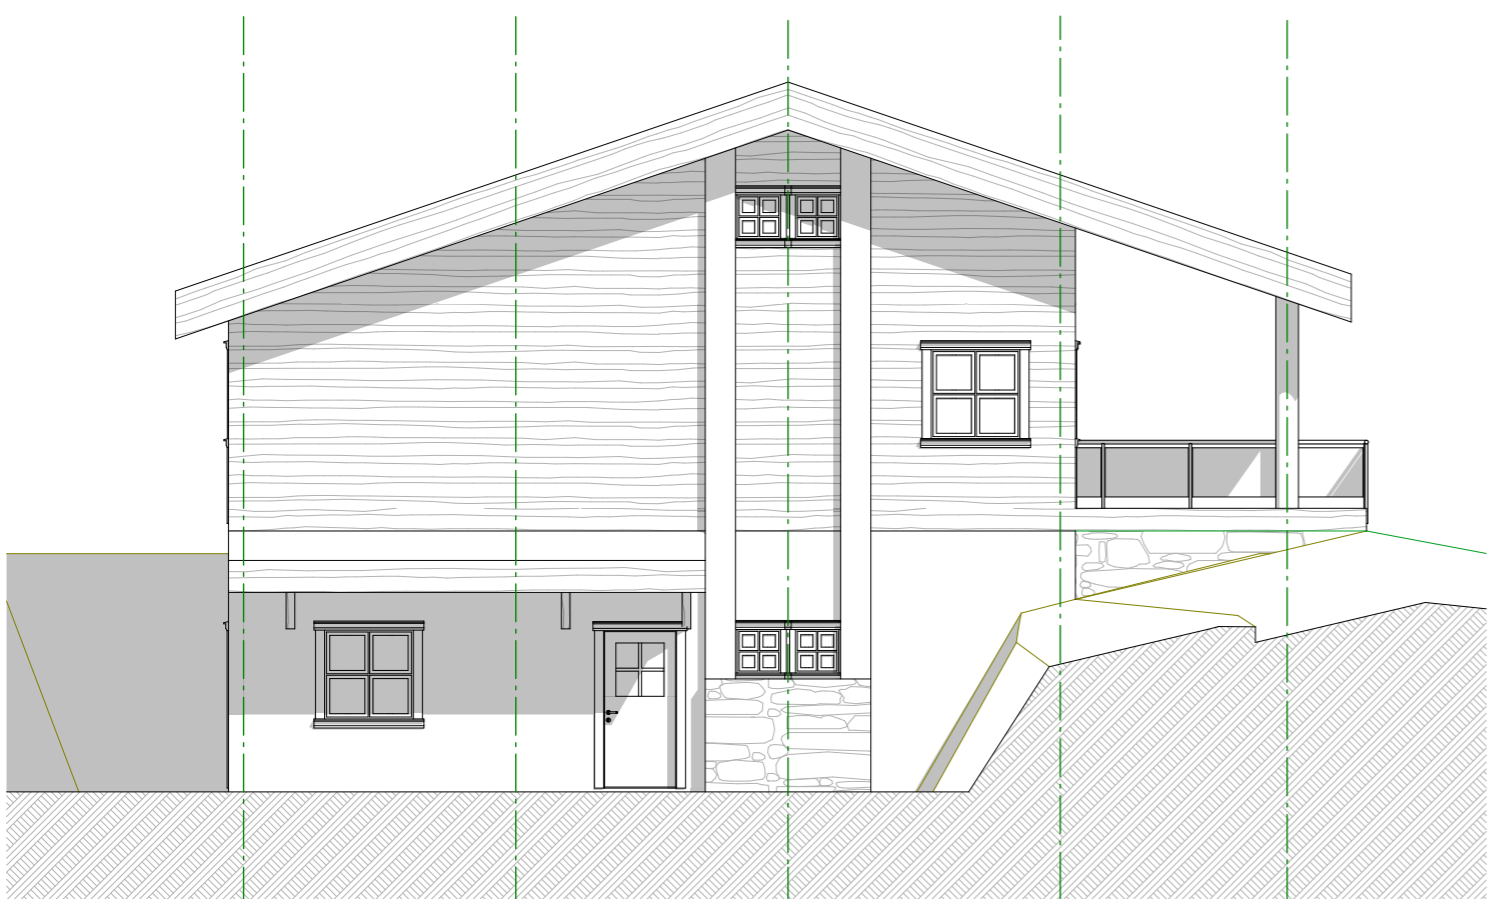

nord

1:100

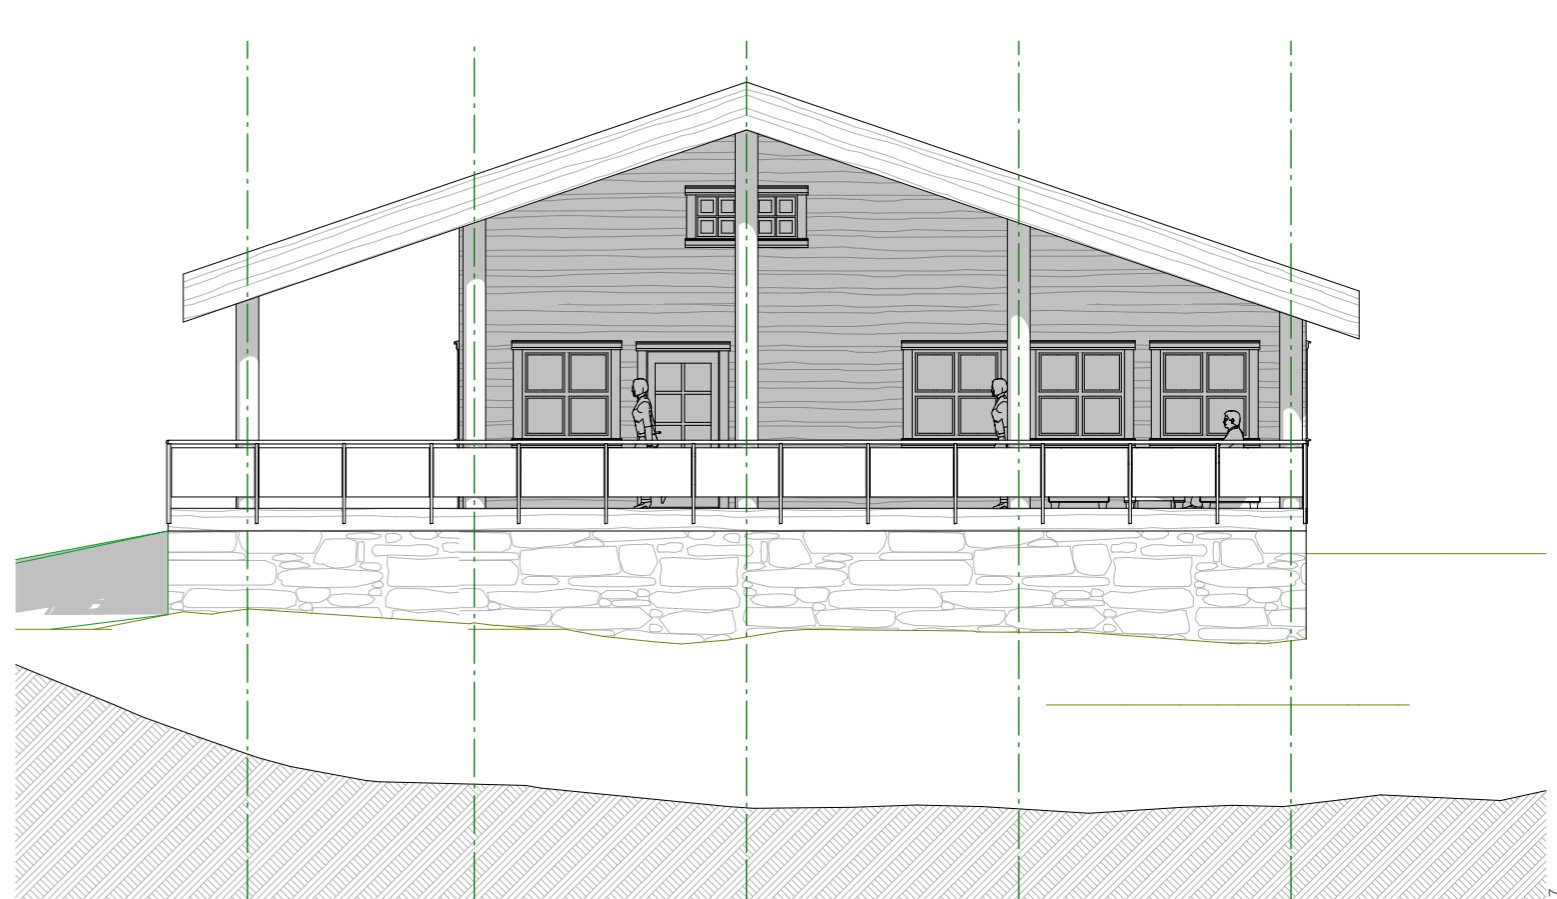

sør

1:100